


PROPOSED TYPICAL SECTION
SH 20 (ALAMEDA AVE) TO YSLA LATERAL CROSSING

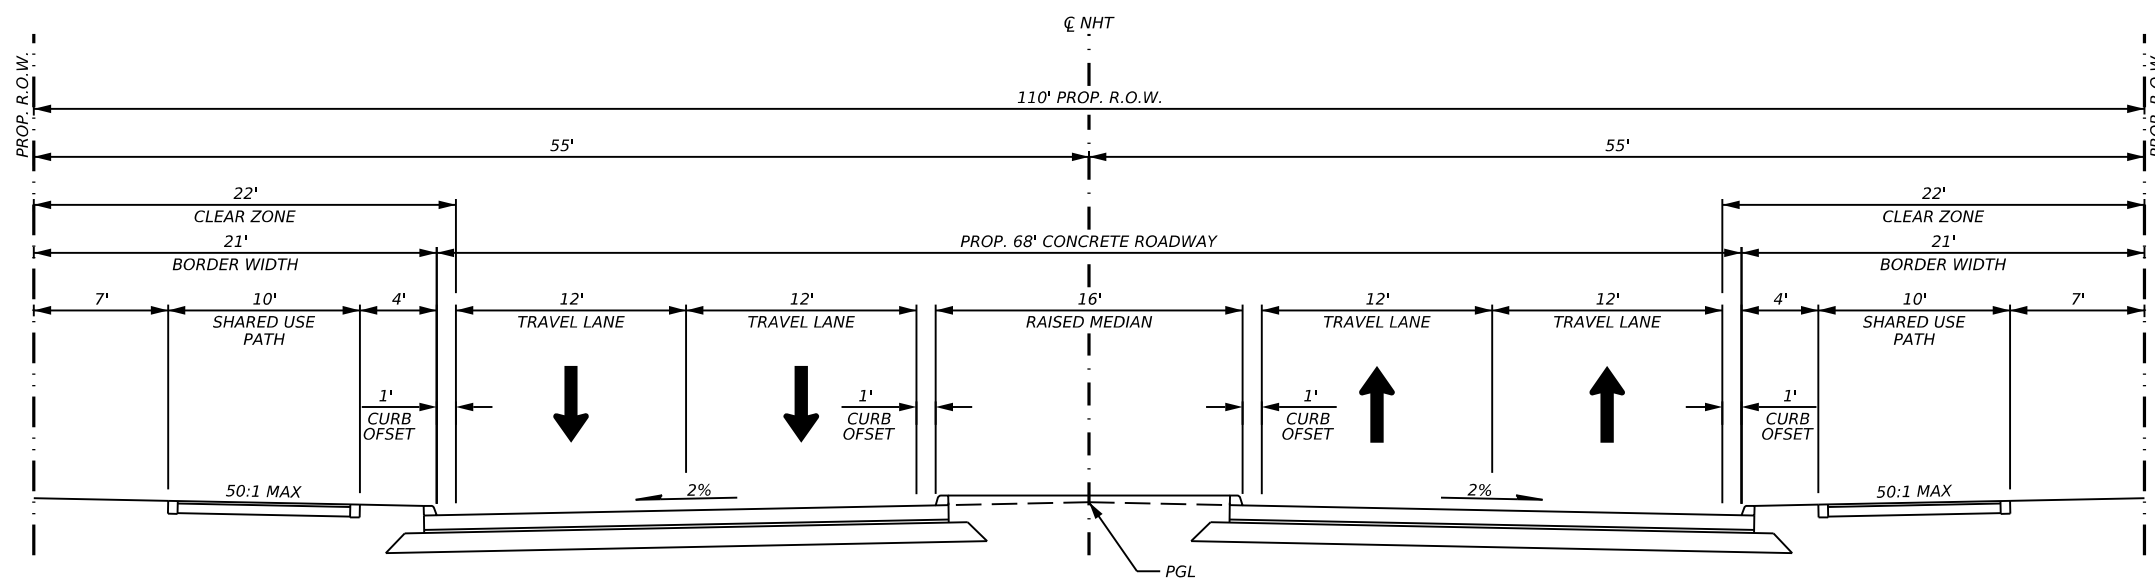

PROPOSED TYPICAL SECTION
YSLA LATERAL CROSSING TO FM 76 (N LOOP DR)

THIS DOCUMENT IS FOR
INTERIM REVIEW AND
NOT INTENDED FOR
CONSTRUCTION, BIDDING,
OR PERMIT PURPOSES.

LUIS CARLOS PERALES
P.E. 73564

5/28/2024
DATE



NUEVO HUECO TANKS EXT
PROPOSED TYPICAL SECTIONS

DSN:	FED. RD. DIV. NO.	STATE	PROJECT NO.			HIGHWAY NO.
CK:		TEXAS				CS
DRN:	STATE DISTRICT	COUNTY	CONTROL NO.	SECTION NO.	JOB NO.	SHEET NO.
APPVD:	ELP	EL PASO	0924	06	607	